


Facilities Management


Commerce Building
 34 Broad Street
 Suite 1200
 Atlanta, Georgia 30303
 (404) 651-1054

GSU Site Plan

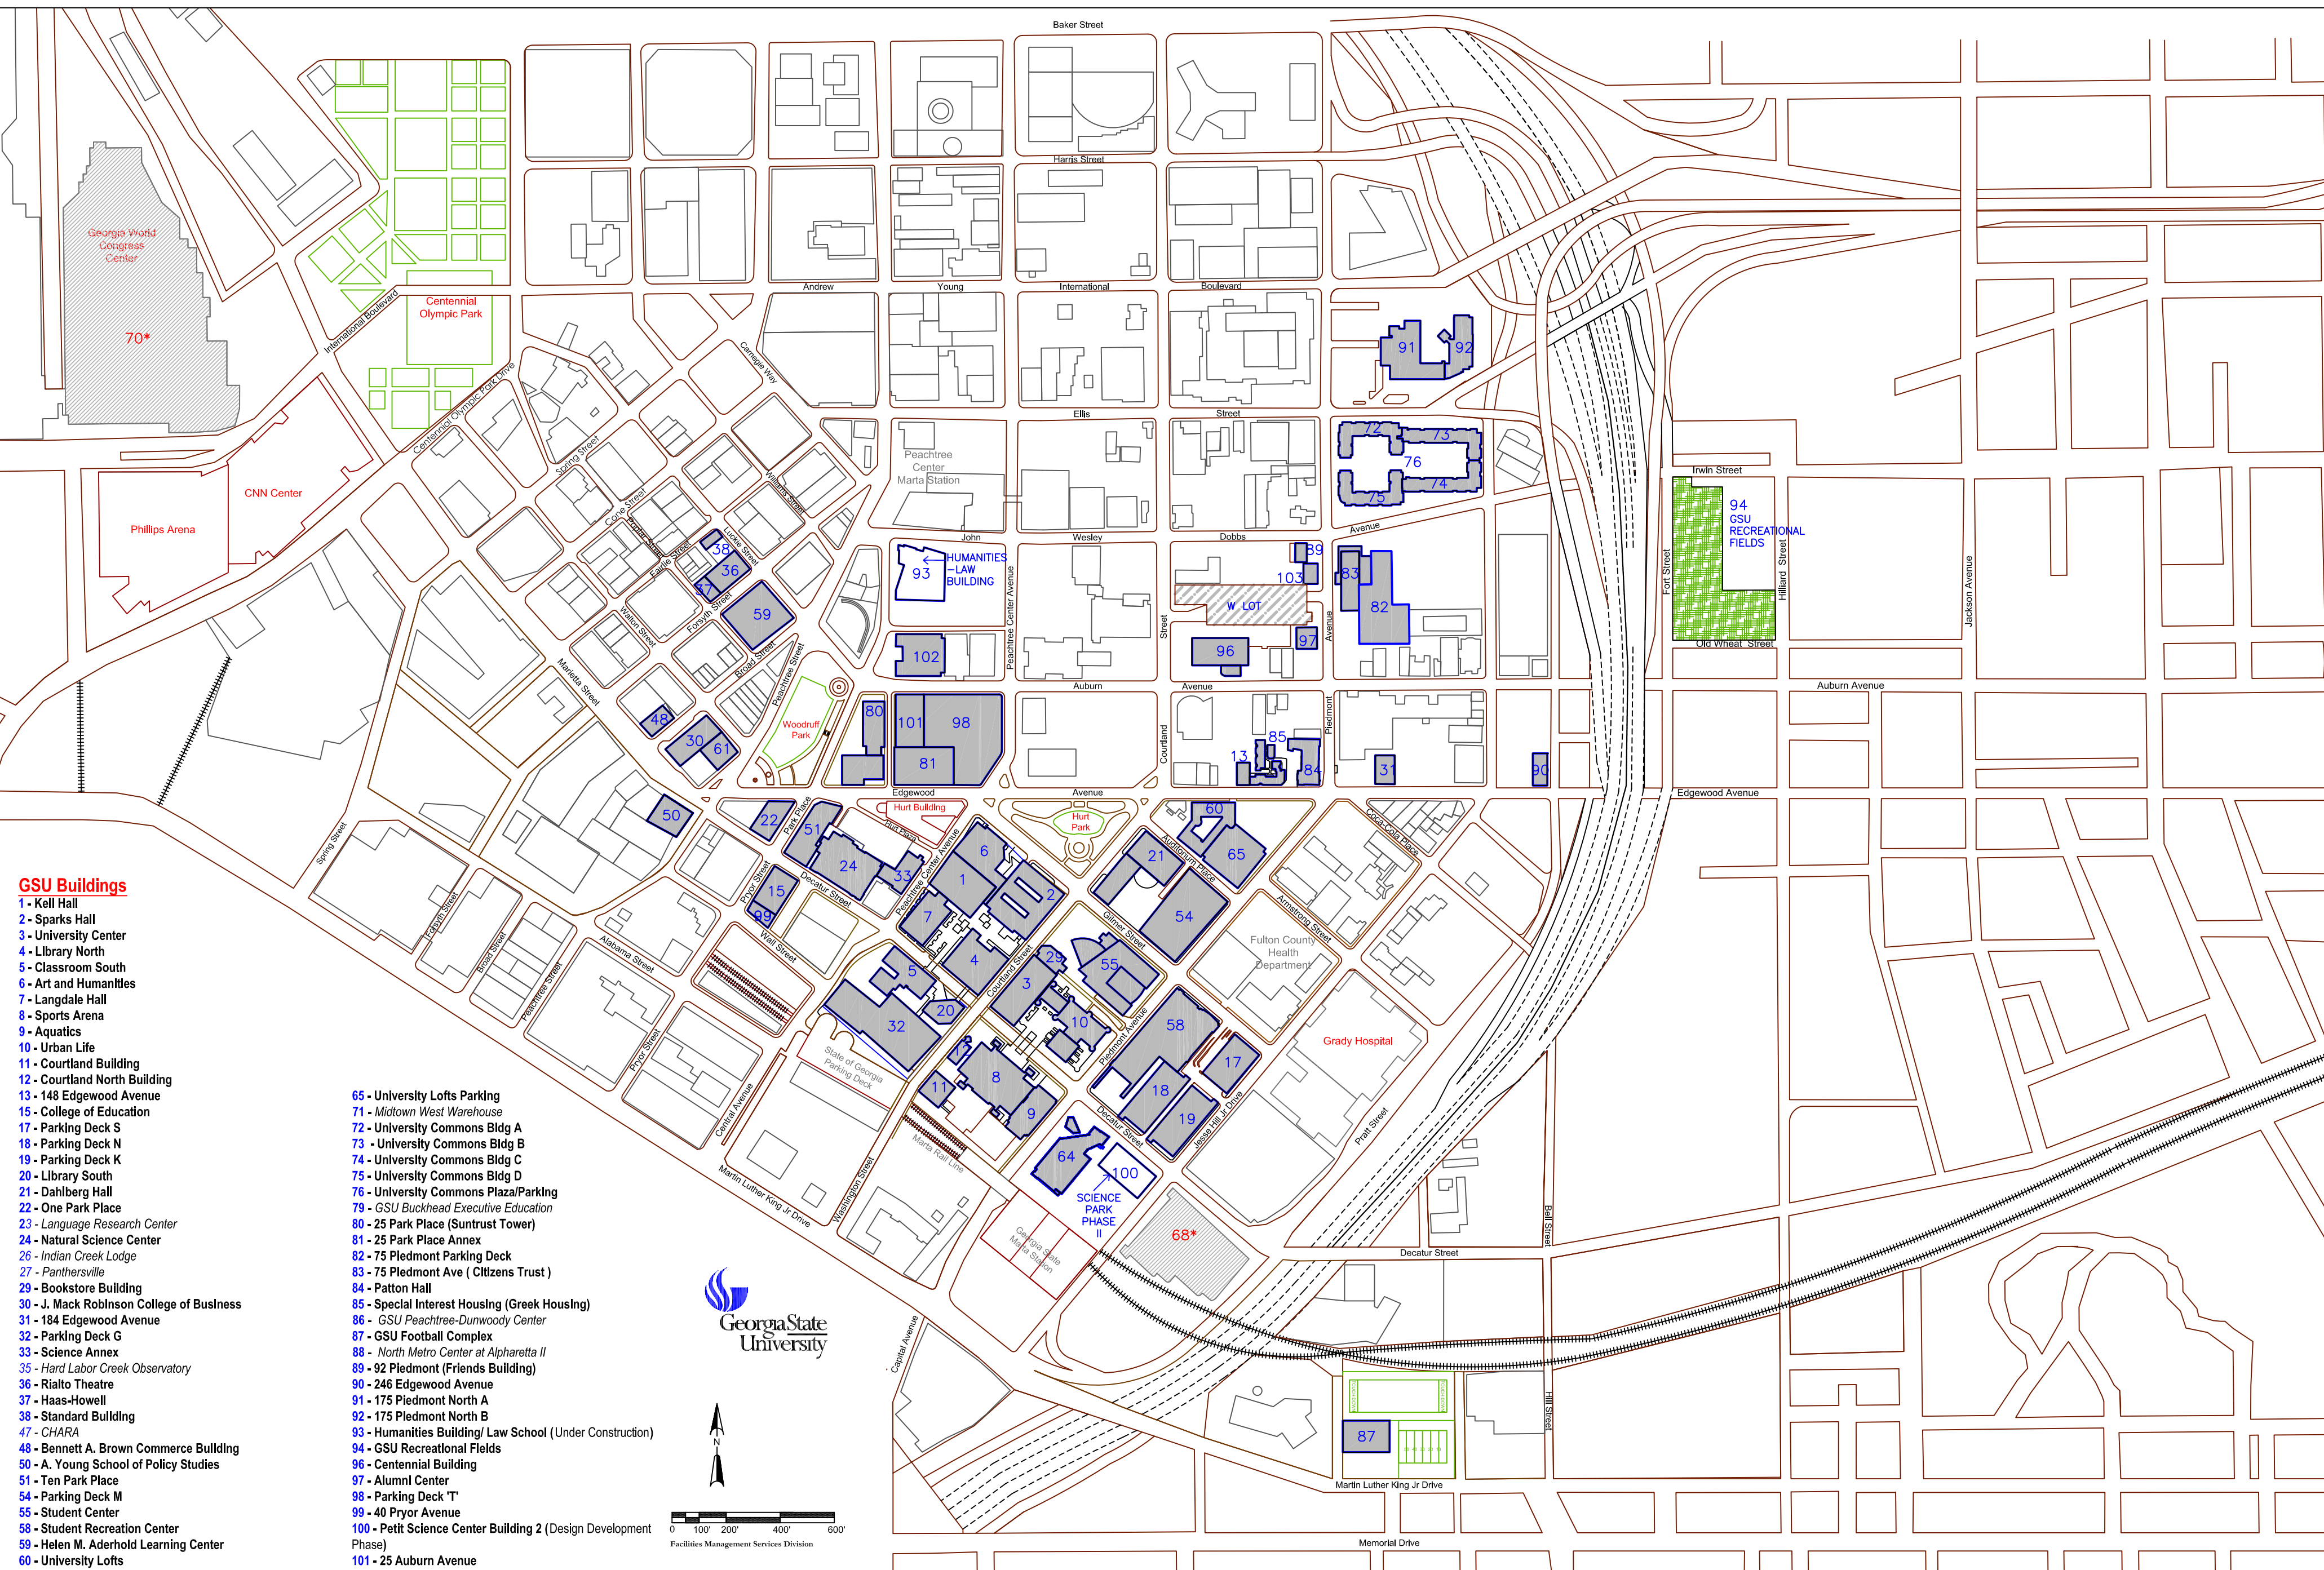

- GSU Buildings**
- 1 - Kell Hall
 - 2 - Sparks Hall
 - 3 - University Center
 - 4 - Library North
 - 5 - Classroom South
 - 6 - Art and Humanities
 - 7 - Langdale Hall
 - 8 - Sports Arena
 - 9 - Aquatics
 - 10 - Urban Life
 - 11 - Courtland Building
 - 12 - Courtland North Building
 - 13 - 148 Edgewood Avenue
 - 15 - College of Education
 - 17 - Parking Deck S
 - 18 - Parking Deck N
 - 19 - Parking Deck K
 - 20 - Library South
 - 21 - Dahlberg Hall
 - 22 - One Park Place
 - 23 - Language Research Center
 - 24 - Natural Science Center
 - 26 - Indian Creek Lodge
 - 27 - Panthersville
 - 29 - Bookstore Building
 - 30 - J. Mack Robinson College of Business
 - 31 - 184 Edgewood Avenue
 - 32 - Parking Deck G
 - 33 - Science Annex
 - 35 - Hard Labor Creek Observatory
 - 36 - Rialto Theatre
 - 37 - Haas-Howell
 - 38 - Standard Building
 - 47 - CHARA
 - 48 - Bennett A. Brown Commerce Building
 - 50 - A. Young School of Policy Studies
 - 51 - Ten Park Place
 - 54 - Parking Deck M
 - 55 - Student Center
 - 58 - Student Recreation Center
 - 59 - Helen M. Aderhold Learning Center
 - 60 - University Lofts
 - 61 - 34 Peachtree St.
 - 64 - Pettit Science Center

- 65 - University Lofts Parking
- 71 - Midtown West Warehouse
- 72 - University Commons Bldg A
- 73 - University Commons Bldg B
- 74 - University Commons Bldg C
- 75 - University Commons Bldg D
- 76 - University Commons Plaza/Parking
- 79 - GSU Buckhead Executive Education
- 80 - 25 Park Place (Suntrust Tower)
- 81 - 25 Park Place Annex
- 82 - 75 Piedmont Parking Deck
- 83 - 75 Piedmont Ave (Citizens Trust)
- 84 - Patton Hall
- 85 - Special Interest Housing (Greek Housing)
- 86 - GSU Peachtree-Dunwoody Center
- 87 - GSU Football Complex
- 88 - North Metro Center at Alpharetta II
- 89 - 92 Piedmont (Friends Building)
- 90 - 246 Edgewood Avenue
- 91 - 175 Piedmont North A
- 92 - 175 Piedmont North B
- 93 - Humanities Building/Law School (Under Construction)
- 94 - GSU Recreational Fields
- 96 - Centennial Building
- 97 - Alumni Center
- 98 - Parking Deck 'T'
- 99 - 40 Pryor Avenue
- 100 - Pettit Science Center Building 2 (Design Development Phase)
- 101 - 25 Auburn Avenue
- 102 - 55 Park Place Building
- 103 - 82 Piedmont Building

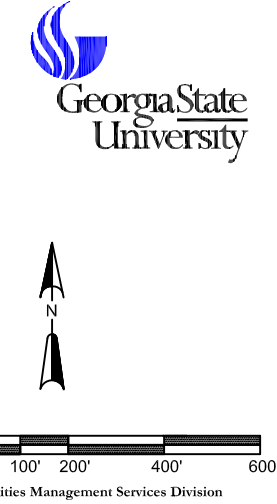

Filename: GSUsite2014
 Revised: 3/13/2014
 Scale: NTS